


**US 97 /
OLD HIGHWAY 10 SITE**


VICINITY MAP

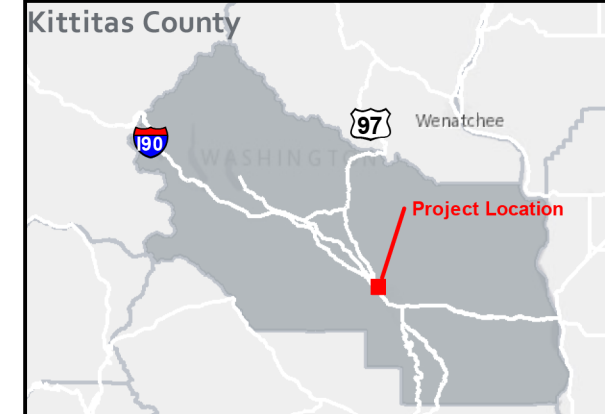

LEGEND

	TRAFFIC FLOW
	COMMERCIAL ROUTE
	SELF-HAUL ROUTE
	COMPOSTING ROUTE
	TRANSFER TRAILER ROUTE
	PROPERTY BOUNDARY
	EXISTING GROUND CONTOURS (1-FT INTERVAL)
	EXISTING FEMA 100-YEAR FLOODPLAIN
	NEW FLOODPLAIN CHANNEL
	PARCEL BOUNDARY
	SITE FENCING AND GATES
	WATER MAIN
	SEWER MAIN
	ELECTRICAL (BURIED)
	GAS MAIN (BY OTHERS)
	DRAINAGE CHANNEL OR SWALE
	DRAINAGE FLOW DIRECTION
	DELINEATED WETLAND
	50-FT BUFFER, WETLAND
	BUFFER AVERAGE AREA

NOTES:
1. FINAL COLLECTOR ROAD LOCATION IN VICINITY OF EXISTING WETLAND TO BE DETERMINED IN FINAL DESIGN.

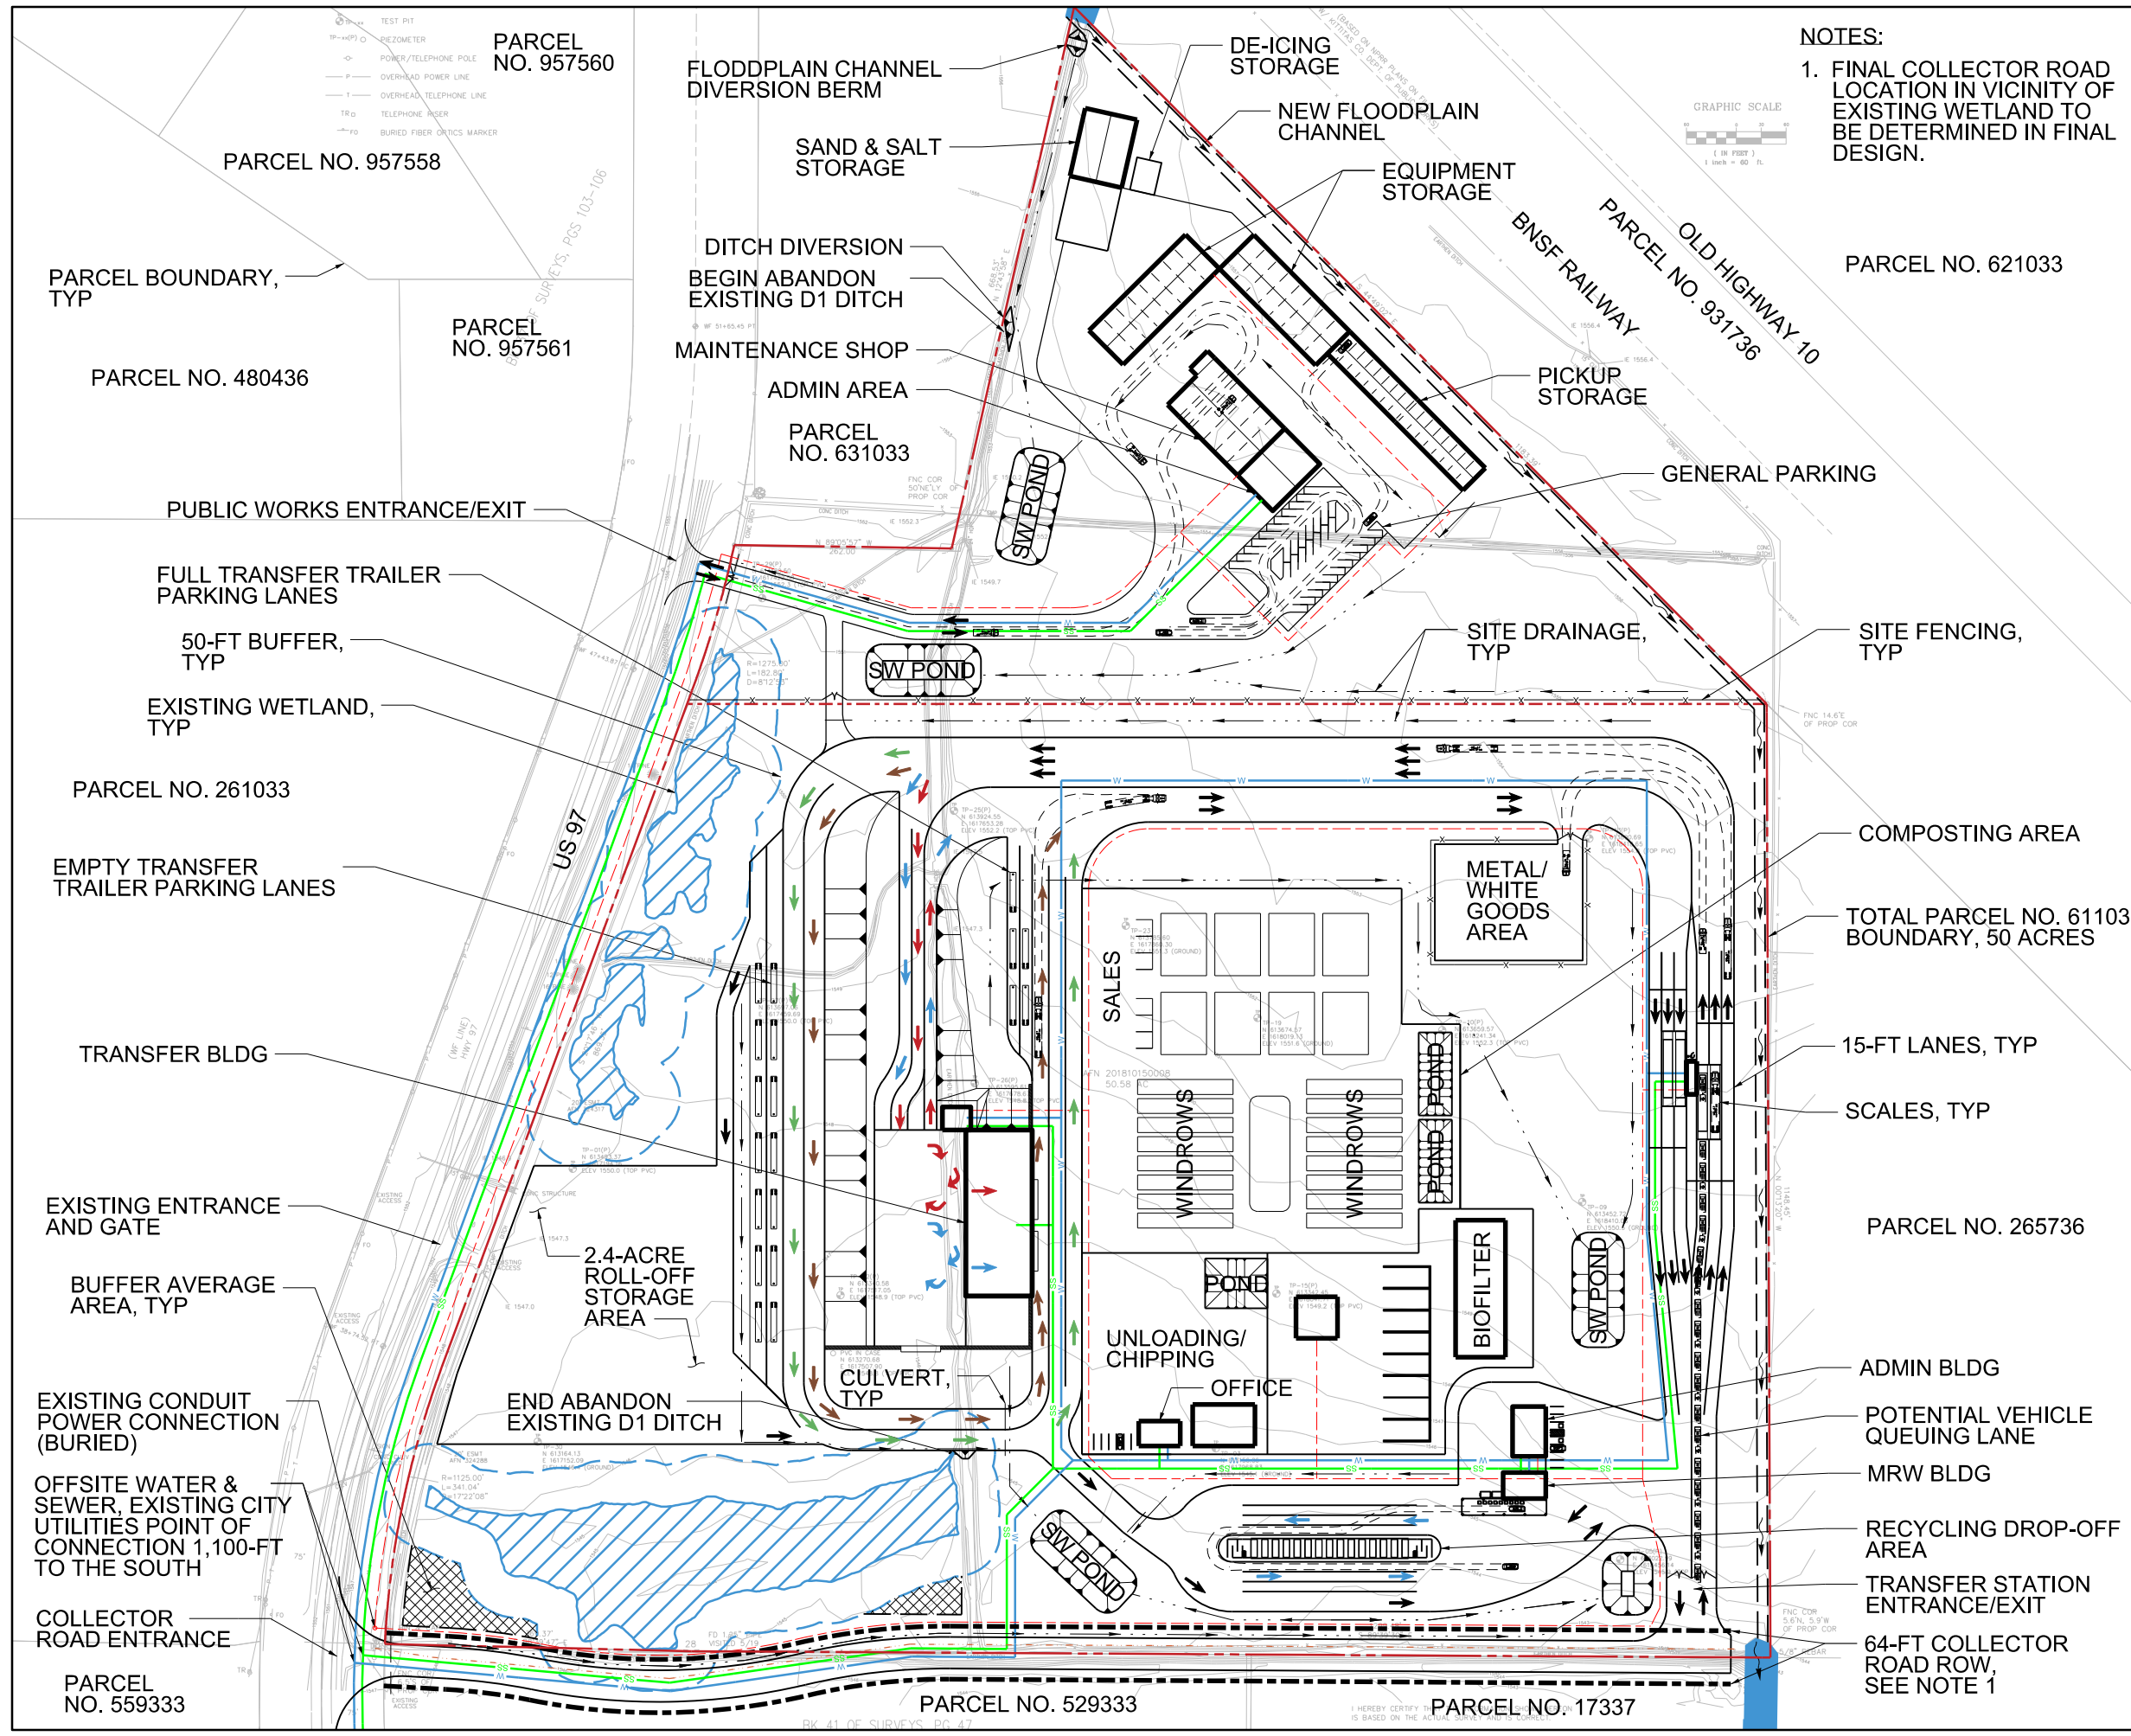

DRAFT
AUG. 2, 2019

**FIGURE 2
TRANSFER STATION SITE PLAN**
KITITAS COUNTY TRANSFER STATION
KITITAS COUNTY, WASHINGTON